




BASEMENT

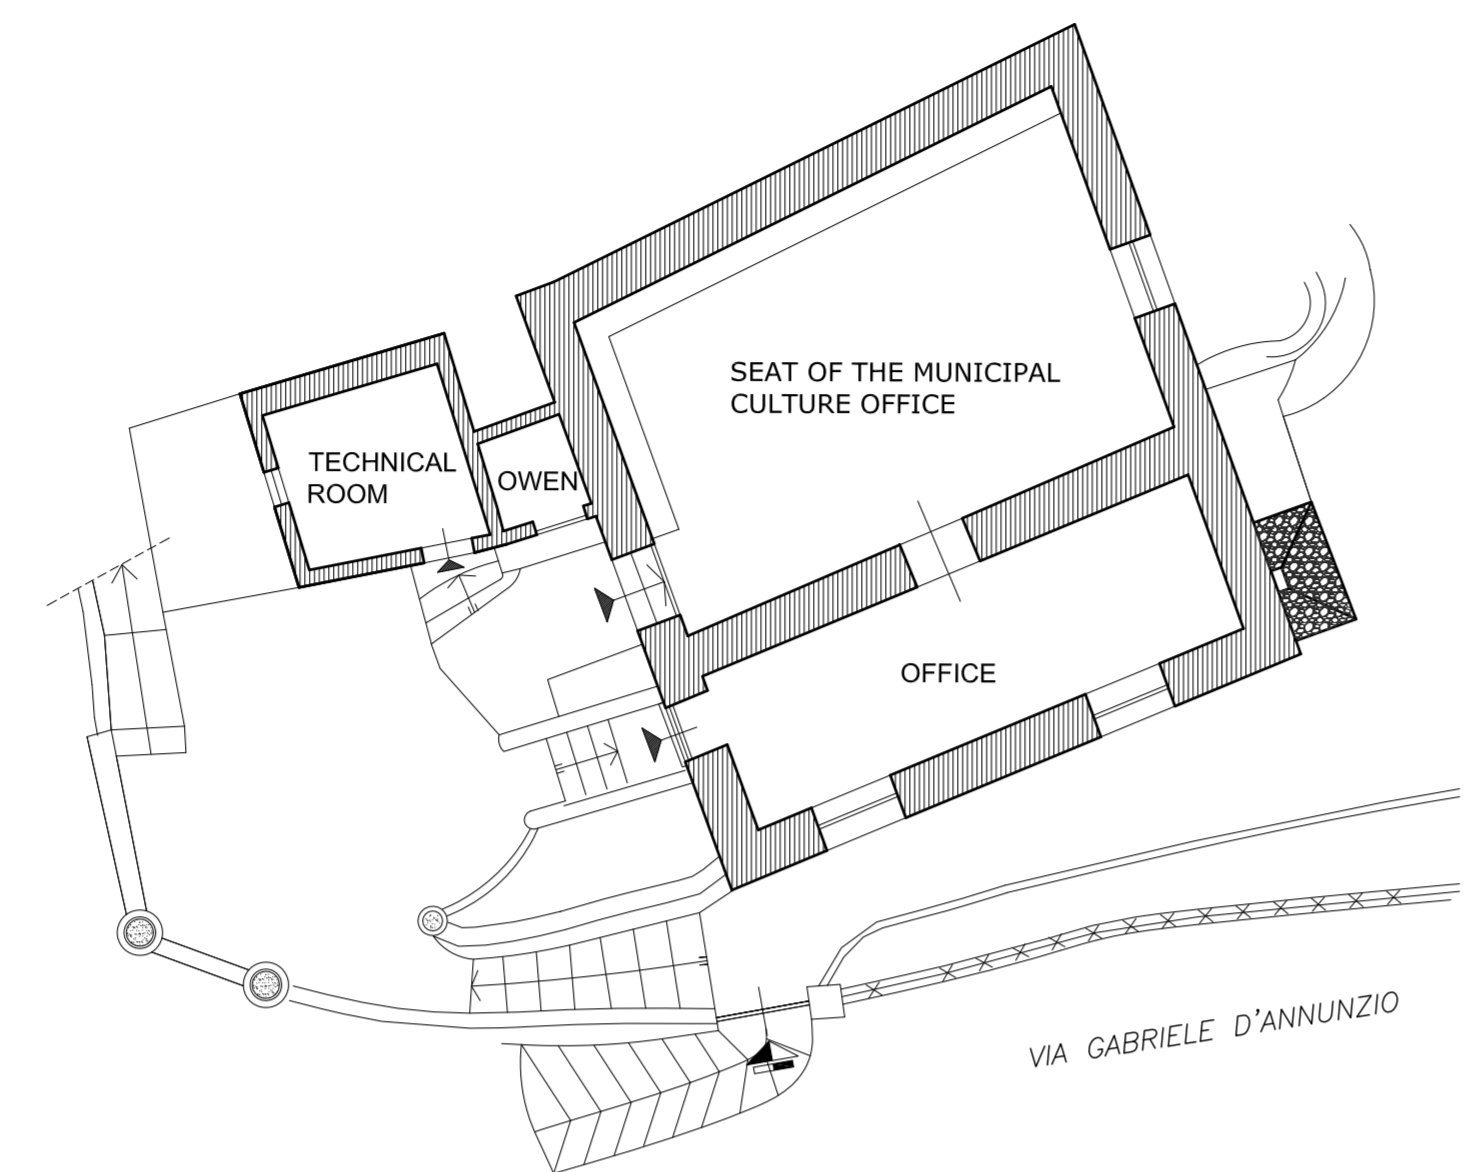


GROUND FLOOR

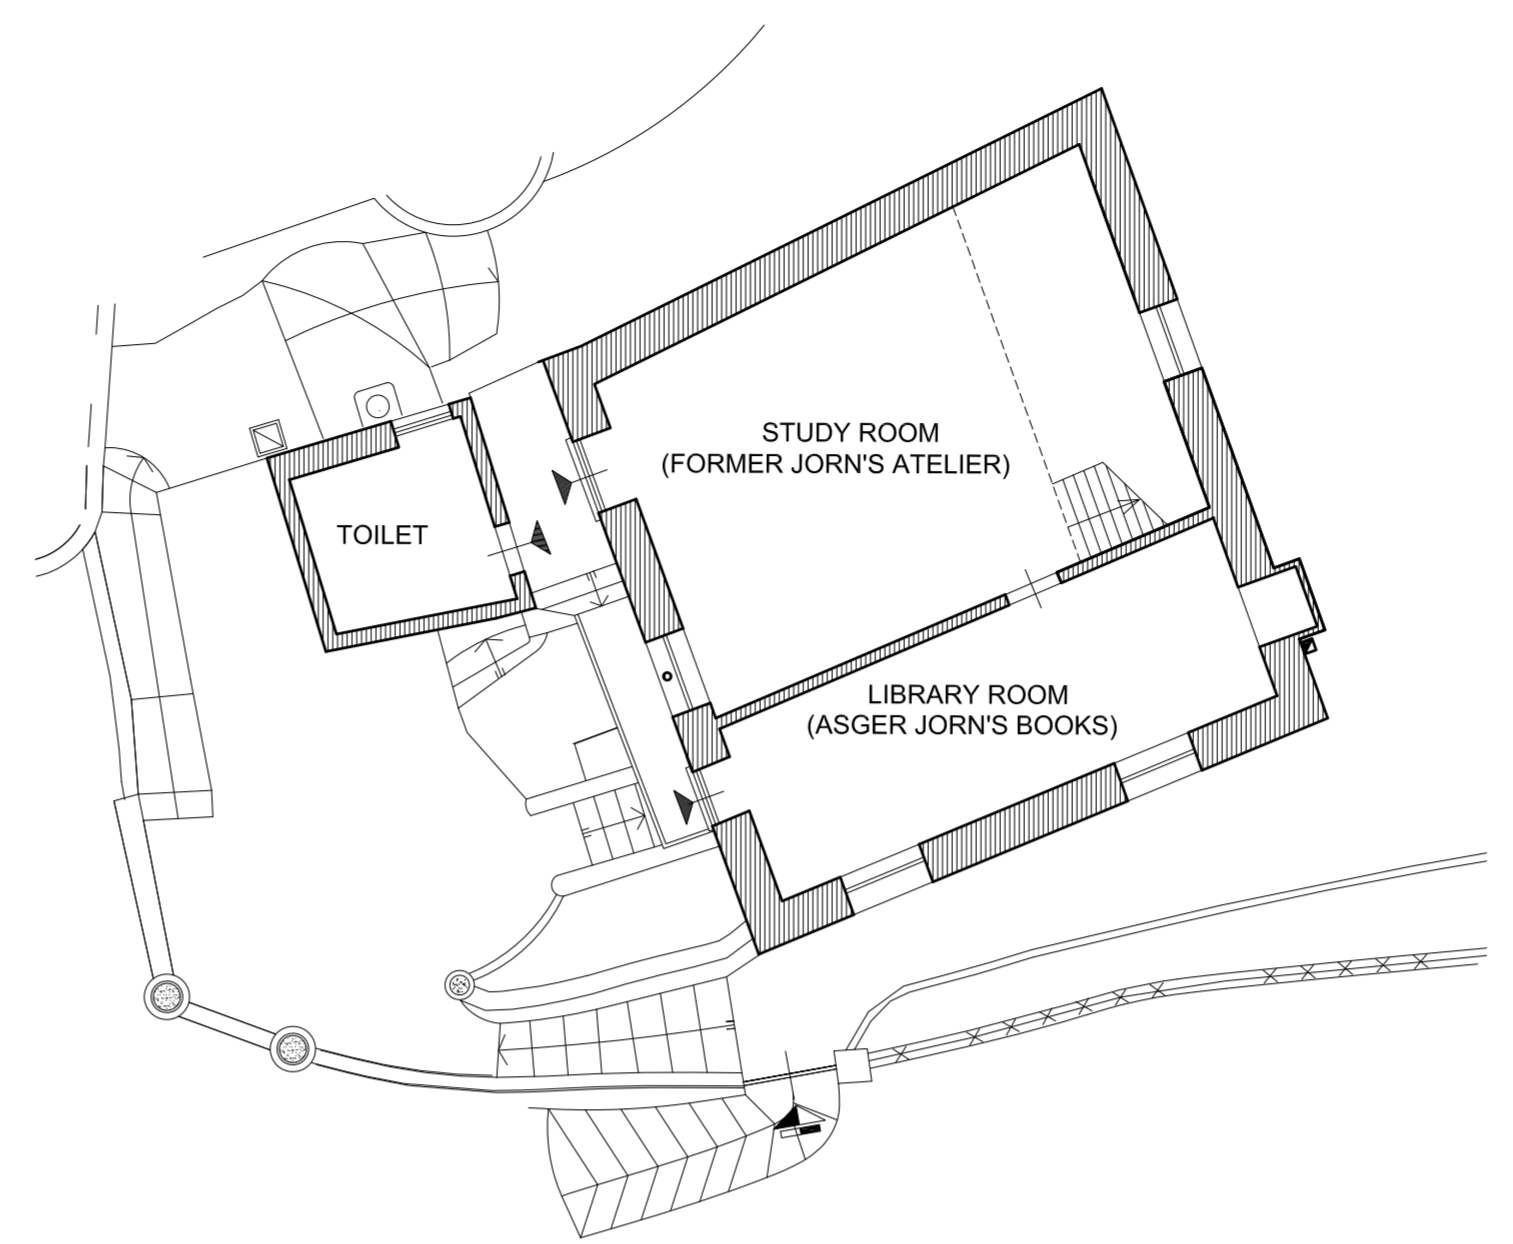


FIRST - FLOOR

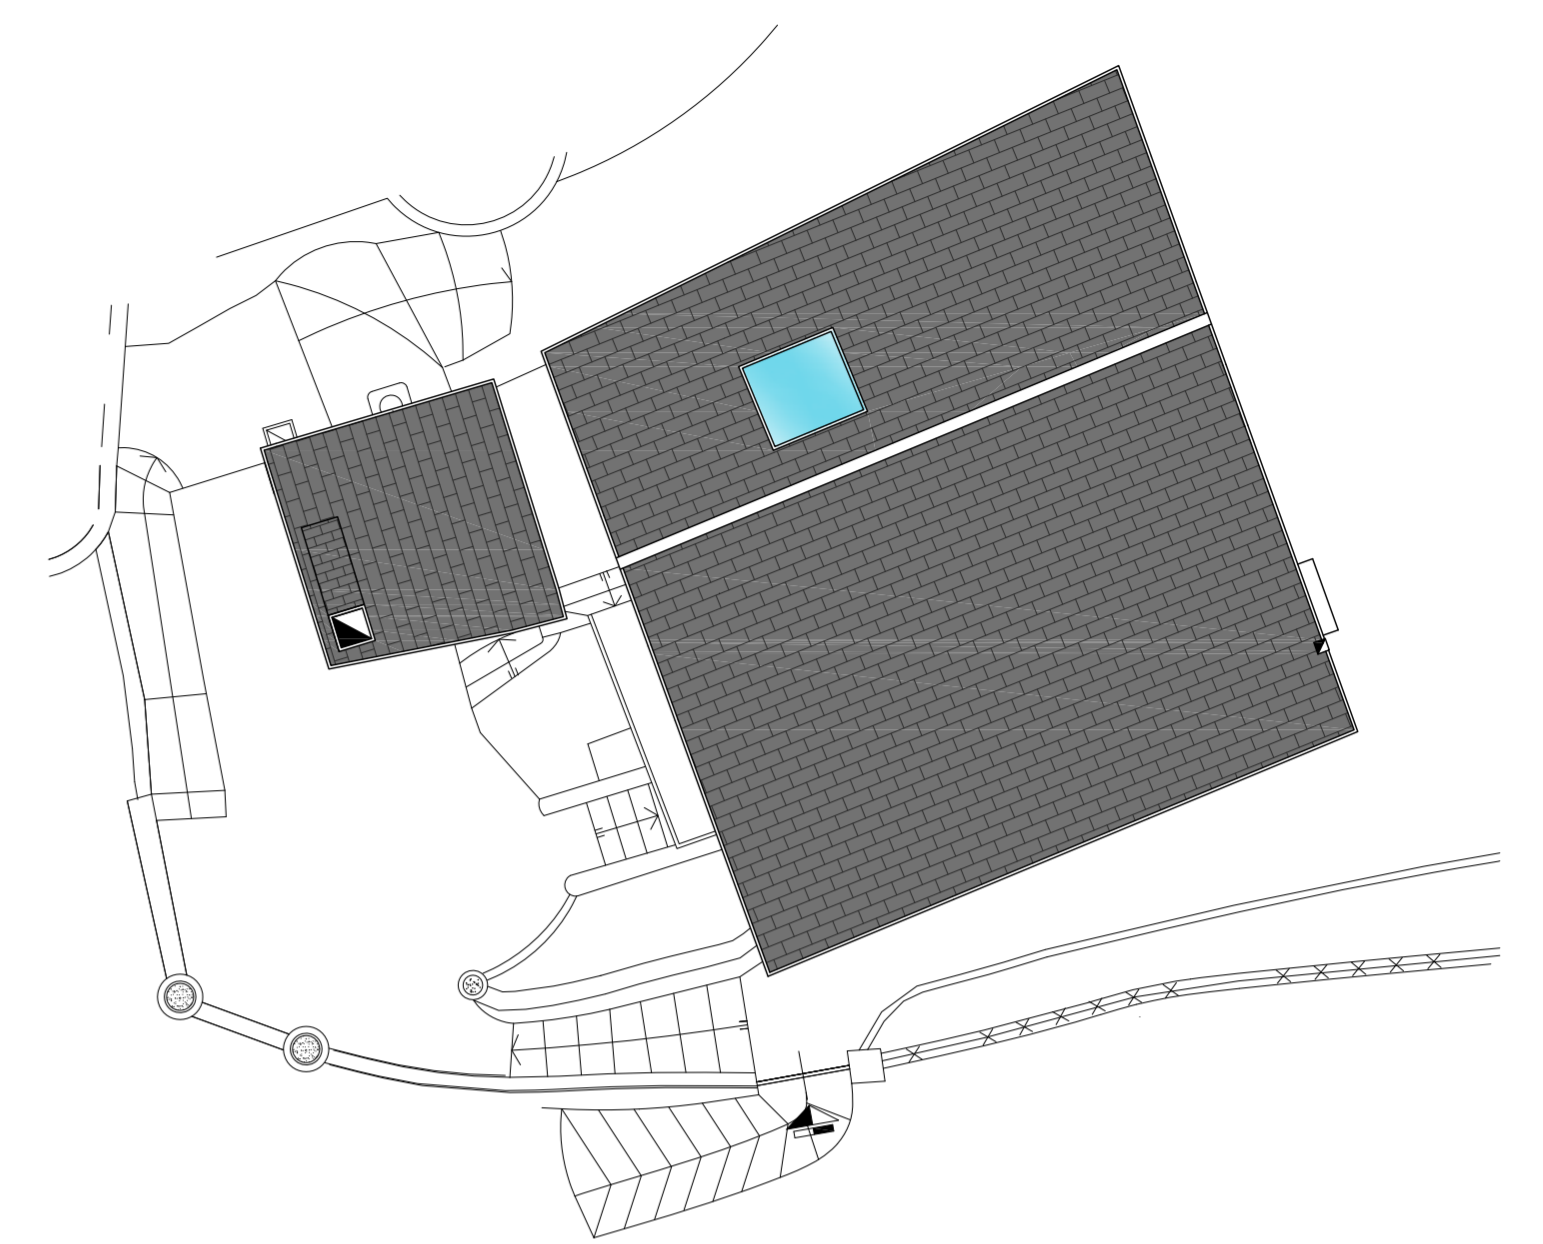


ROOF PLAN

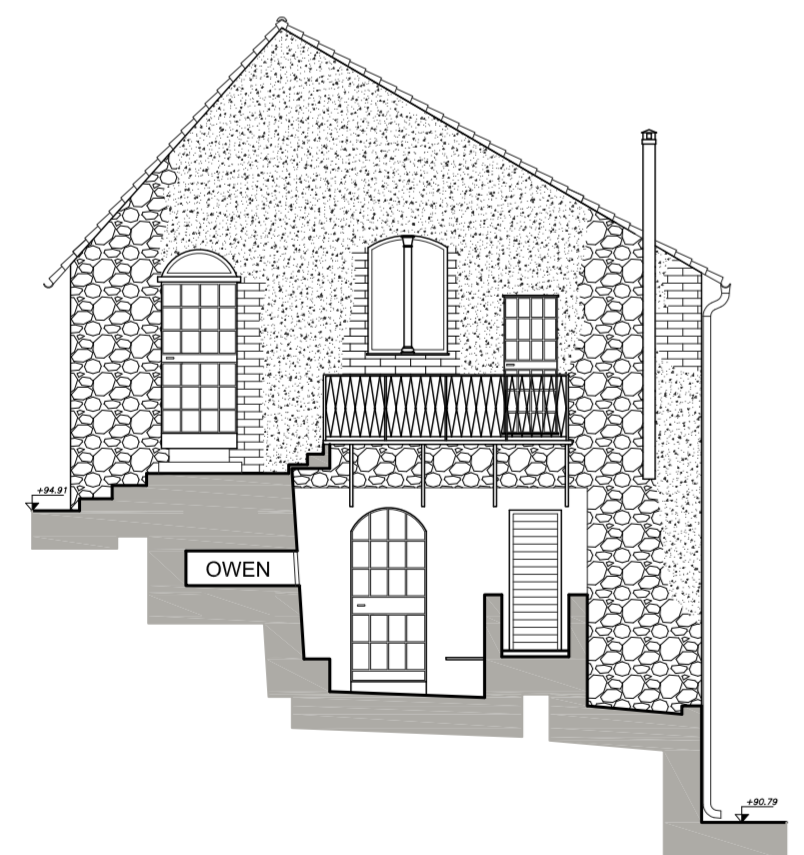

SOUTH - WEST SIDE

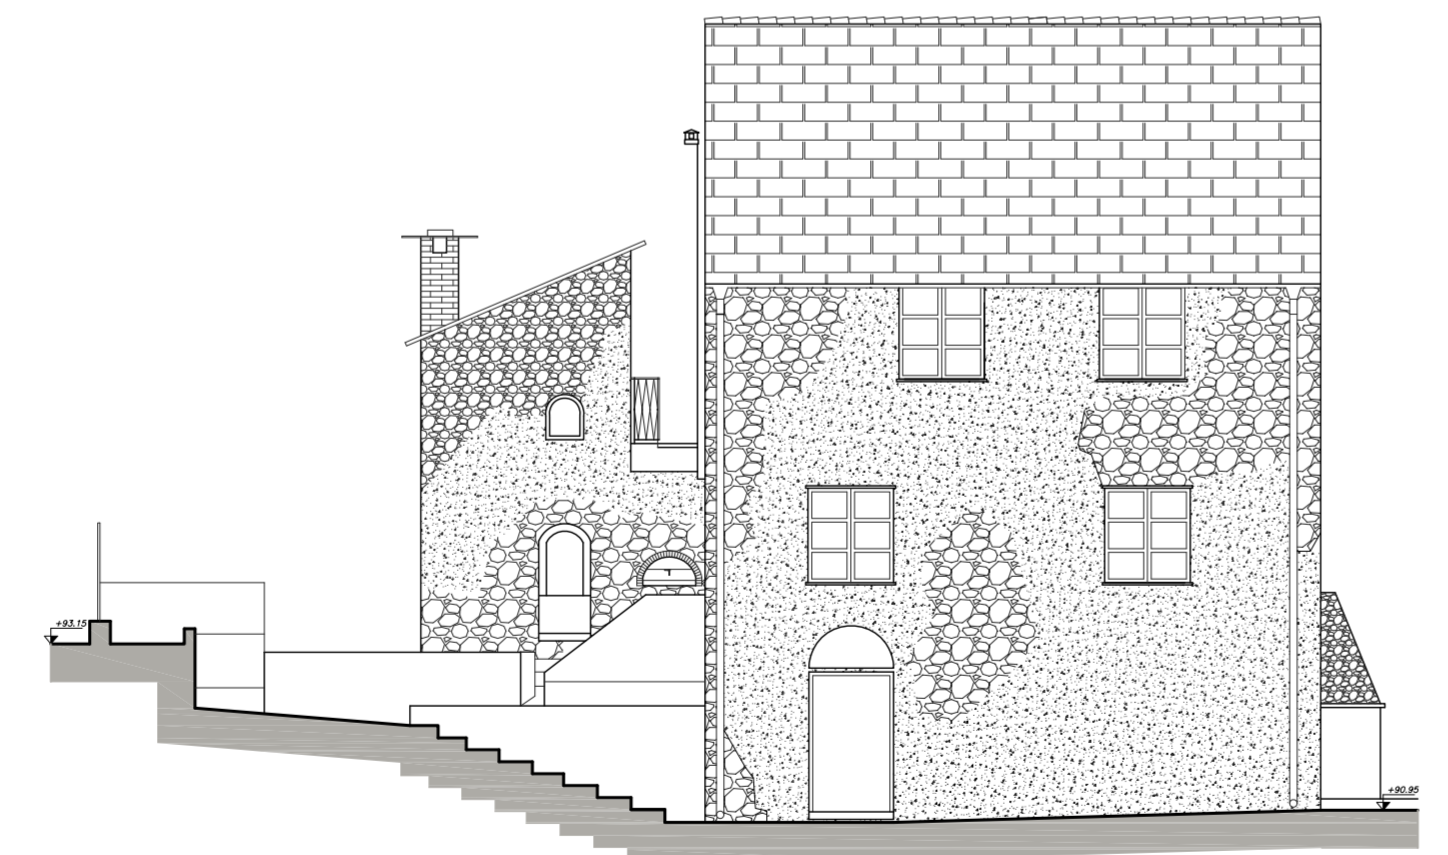

SOUTH - EAST SIDE

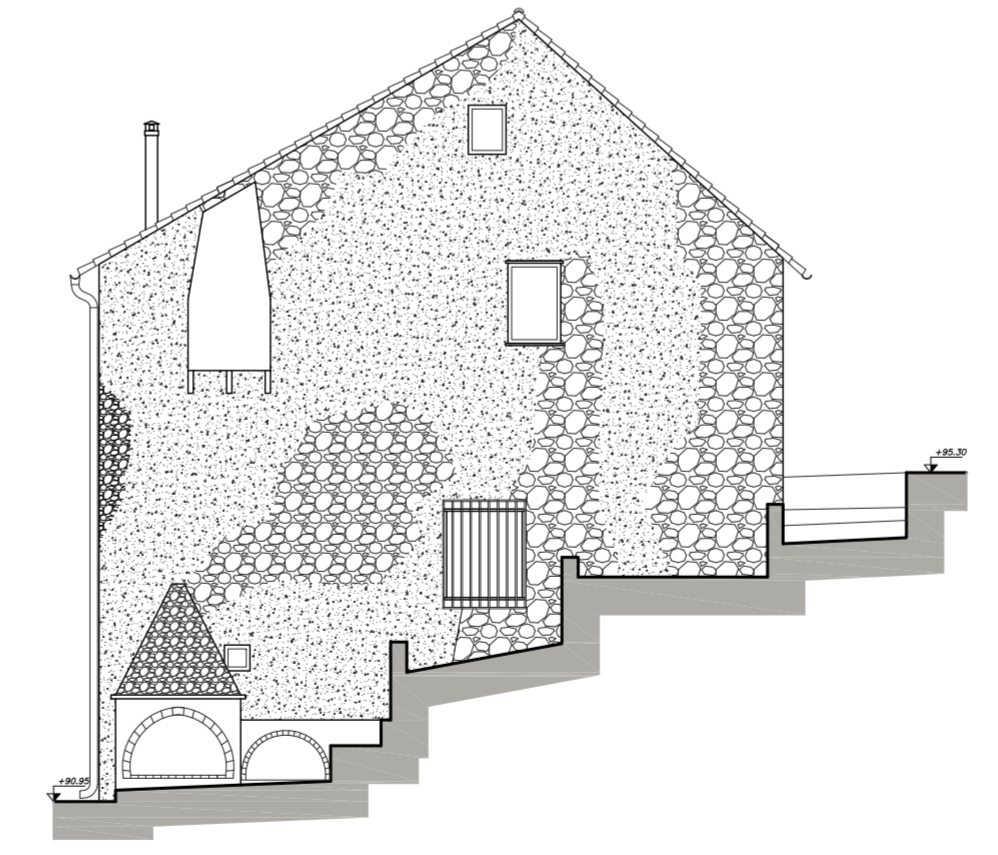

NORTH - EAST SIDE

ARCHIPAES & PARTNERS
ATELIER OF ARCHITECTURE
AND LANDSCAPE DESIGN
Danilo Demi - Anna Pisani



Via Salomoni 109 - ALBISSOLA MARINA - +39 019 488253
www.archipaes.eu - www.progettoverdeazzurro.it
info@archipaes.eu - info@archipaes.191.it

MUNICIPALITY OF ALBISSOLA MARINA



VILLA ASGER JORN
ALBISSOLA MARINA (SV) ITALY

"THE NEW EDEN REDISCOVERED"
The artworks' restoration and the
rehabilitation and valorisation of the complex



ATELIER
Scale 1:100



MUNICIPALITY OF ALBISSOLA MARINA



SAVONA PROVINCE



LIGURIA REGION AUTHORITY



EUROPEAN UNION



Albissola Marina, July 2012

