



FIRST FLOOR

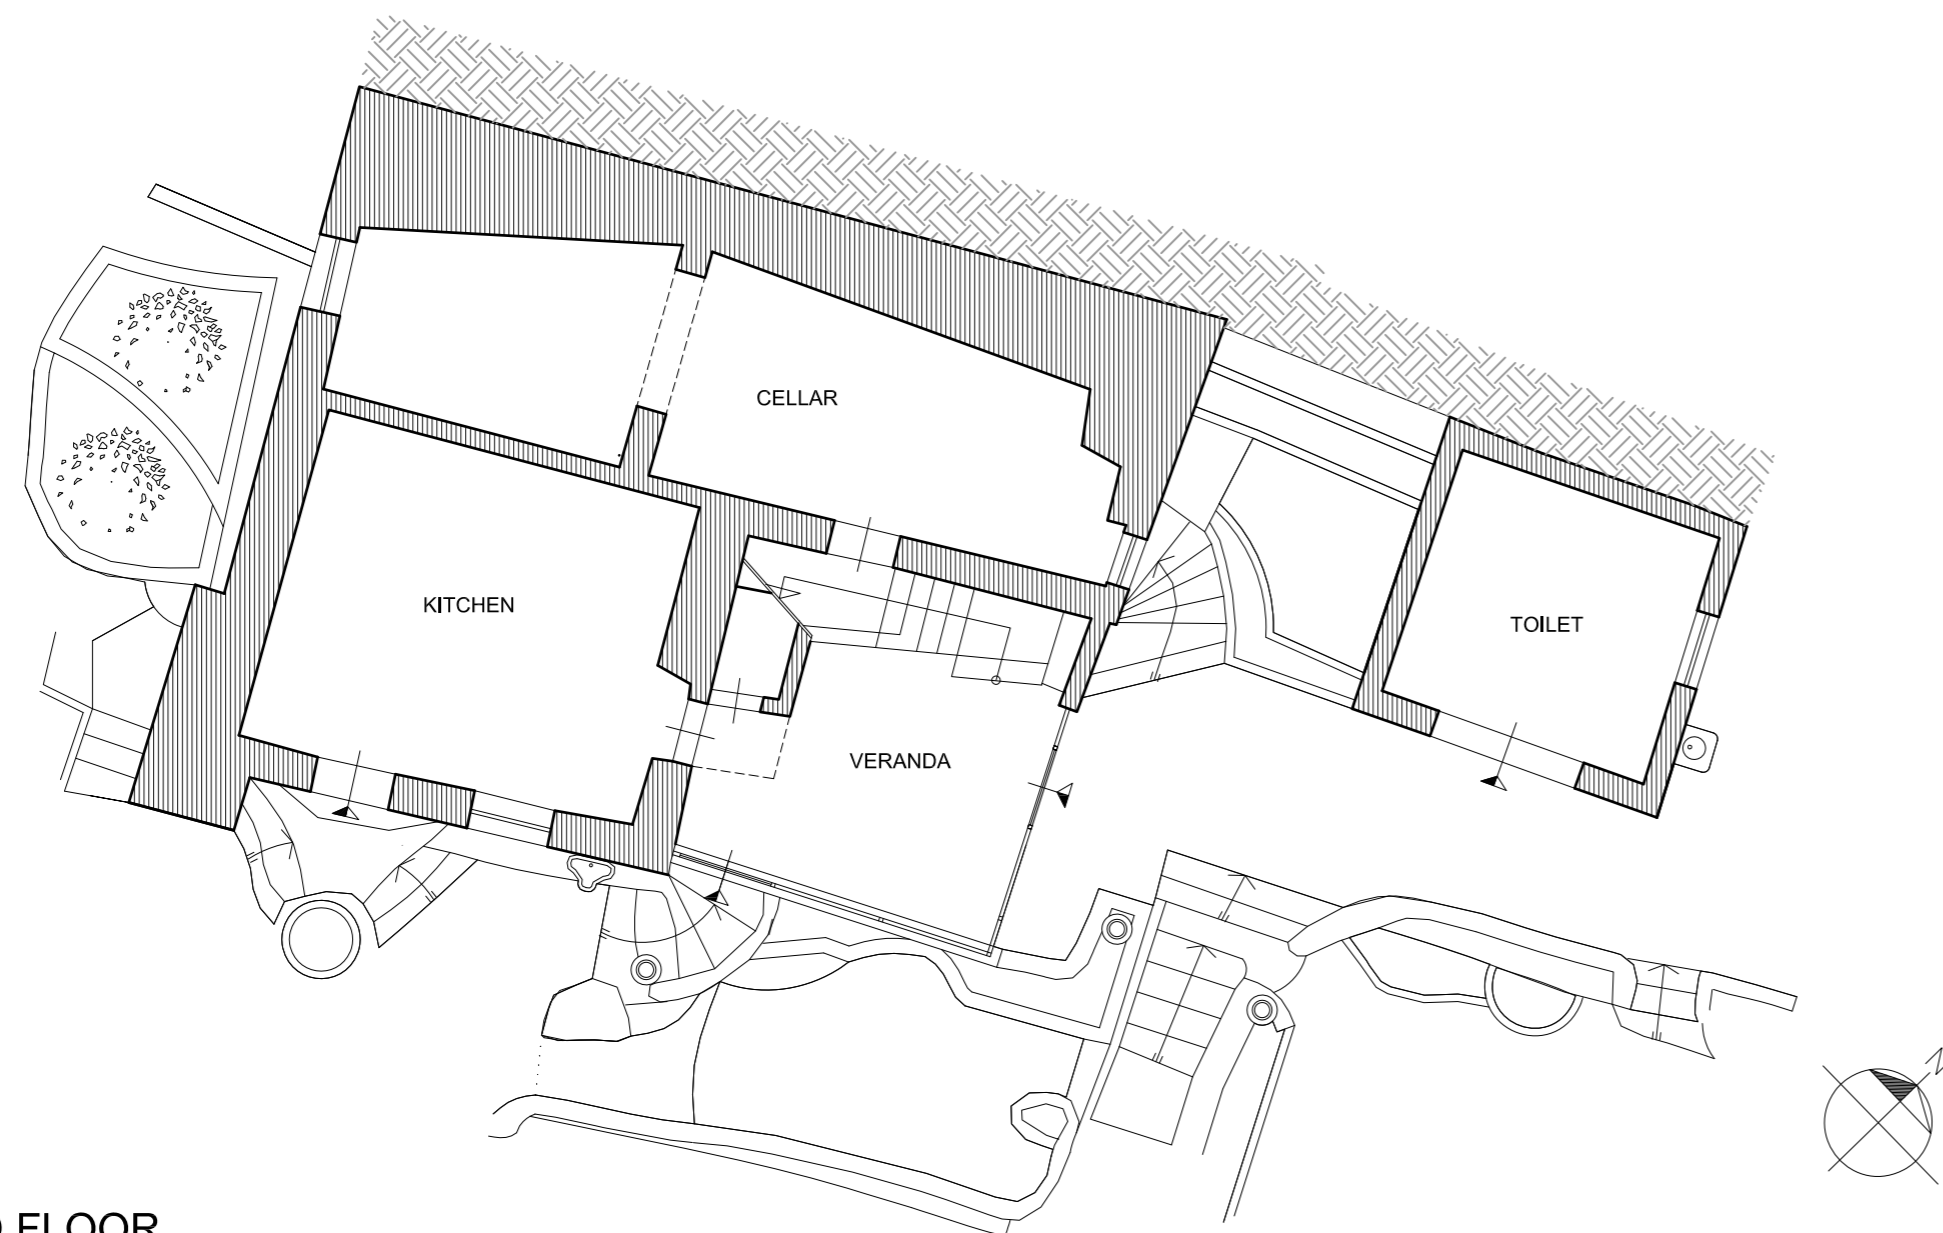

GROUND FLOOR



SOUTH SIDE

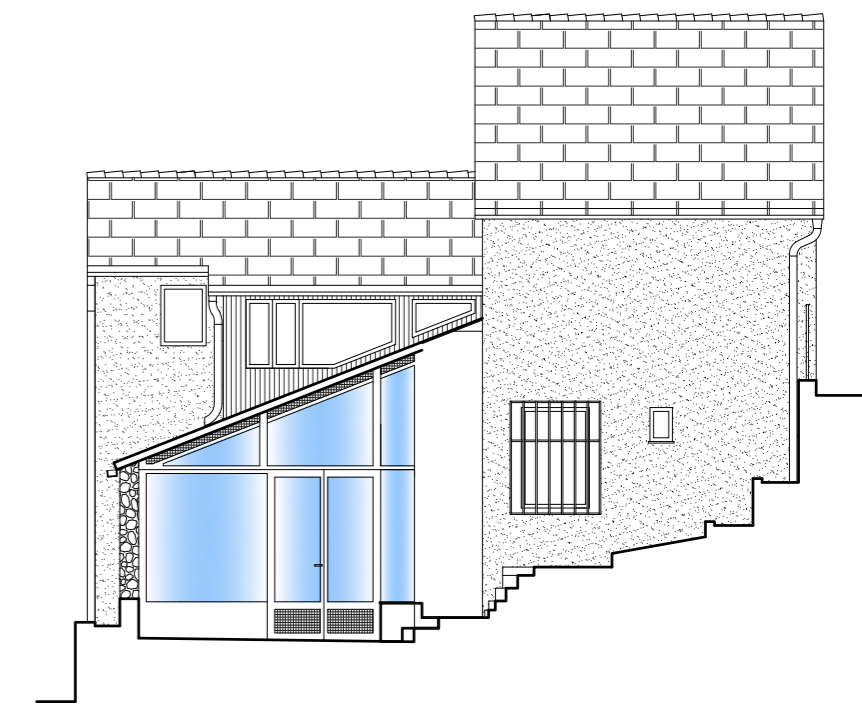

EAST SIDE

**ARCHIPAES & PARTNERS**  
ATELIER OF ARCHITECTURE  
AND LANDSCAPE DESIGN  
Danilo Demi – Anna Pisani



Via Salomoni 109 - ALBISSOLA MARINA - +39 019 488253  
www.archipaes.eu - www.progettoverdeazzurro.it  
info@archipaes.eu - info@archipaes.191.it

MUNICIPALITY OF ALBISSOLA MARINA



**VILLA ASGER JORN**  
ALBISSOLA MARINA (SV) ITALY

**"THE NEW EDEN REDISCOVERED"**  
The artworks' restoration and the  
rehabilitation and valorisation of the complex



**DWELLING HOUSE – MUSEUM**

Scale 1:100



MUNICIPALITY OF ALBISSOLA MARINA



SAVONA PROVINCE



LIGURIA REGION AUTHORITY



EUROPEAN UNION



Albissola Marina, July 2012